


1ST FLOOR

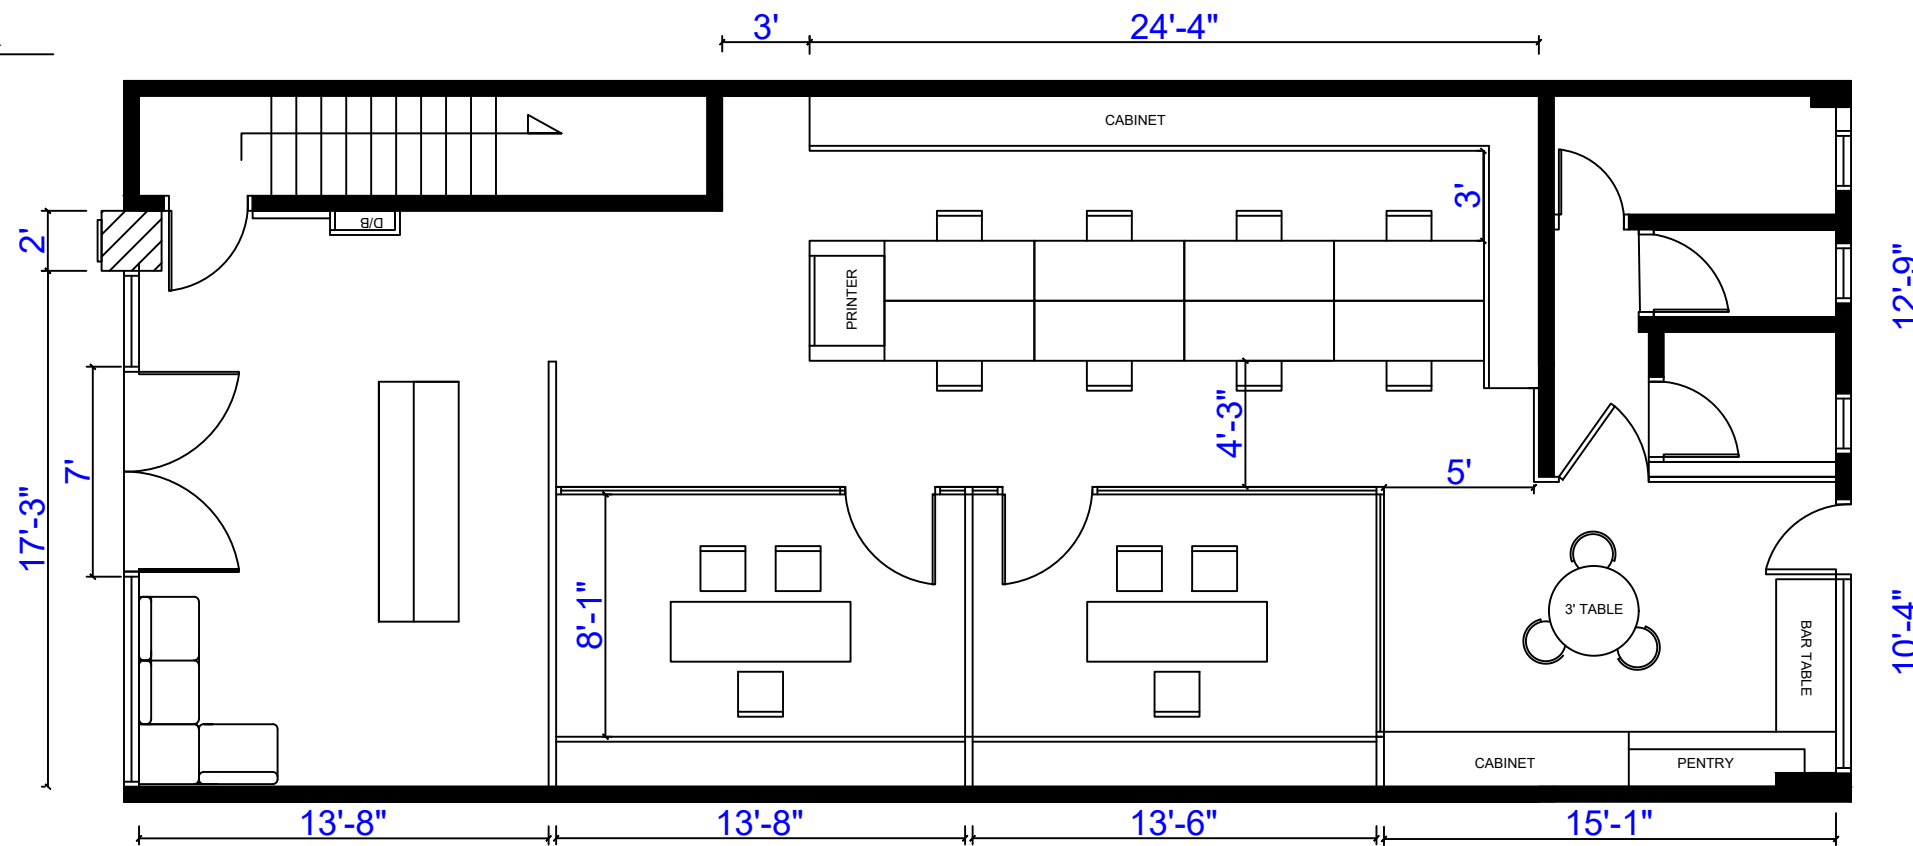

GROUND FLOOR

**LAYOUT PLAN**

SCALE : N.T.S

<b>JANNOVATIVE DESIGN</b> NO. 20A, JALAN MEDAN IPOH 1D, MEDAN IPOH BISTARI, 31400 IPOH, PERAK. PH : 016-5041166 EMAIL : JANNOVATIVE.JAN@GMAIL.COM	ALL DESIGNS & SPECIFICATIONS ARE THE COPYRIGHT OF JANNOVATIVE DESIGN & CANNOT BE UTILISED WITHOUT THEIR WRITTEN PERMISSION. ALL MEASUREMENTS GIVEN IN THIS DRAWING CANNOT ACT AS ACTUAL MEASUREMENT. THE CONTRACTOR SHOULD CHECK ALL MEASUREMENT & CONDITIONS AT SITE BEFORE WORK COMMENCES.	<b>PROJECT TITLE</b> PROPOSED LAYOUT PLAN FOR HILLS & CHERYL		<b>AMENDMENTS</b>		<b>DRAWING TITLE</b> PLAN
		DATE : 31/08/19				
		DRAWN BY : Eason				
		CHECKED BY : JAN.W				